

Fire Lane Striping:

All curbs and curb ends designated as fire lanes on plans shall be painted red with 4" white lettering stating "FIRE LANE-NO PARKING-TOW AWAY ZONE". Wording may not be spaced more than 15' apart.

■ FIRE LANE ■ NO PARKING ■ TOW AWAY ZONE ■

Parking Analysis:

Proposed Improvements:

20,000 SF Limestone Gravel Yard
6,000 SF Building

New Required Parking:

10....1 Space per 2000 SF Yard Area
6....1 Space per 1000 SF Building Area
16....Total Required

New Provided Parking:

14....Straight in Parking
2....ADA Parking w/Van Accessible
16....Total Provided

Legend:

Existing Conditions	Proposed Construction
S-8	Easements
S	Sewer Lines
W-8	Sewer Service Lines
W	Water Lines
AE	Water Service Lines
UE	Overhead Electrical
SILT	Underground Electrical
Chain Link Fence	Silt Fence
Wood Fence	Chain Link Fence
T	Telephone
320	Existing Contour
320	Proposed Contour
WM	Water Meter
SS	Sanitary Sewer Manhole
Hydrant	Hydrant
Valve	Valve


FIRE LANE
DESIGNATED
PARKING
ONLY

Notes:

- The sign shall be 12" wide by 18" in height and be mounted in the location shown.
- Sign shall be painted on white background with symbols, letters, and border in red.
- Sign shall comply with the COB fire service standards.


Fire Lane Sign Detail N.T.S.

ADA Parking Sign N.T.S.

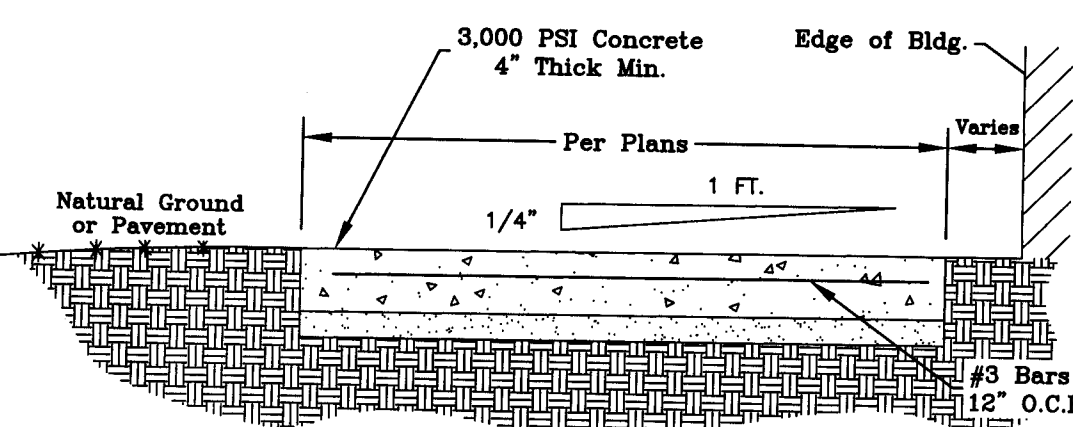


- Note:
- Install expansion joints at 40' max. longitudinal spacing and install control joints at 6' longitudinal spacing

Typical Sidewalk N.T.S.

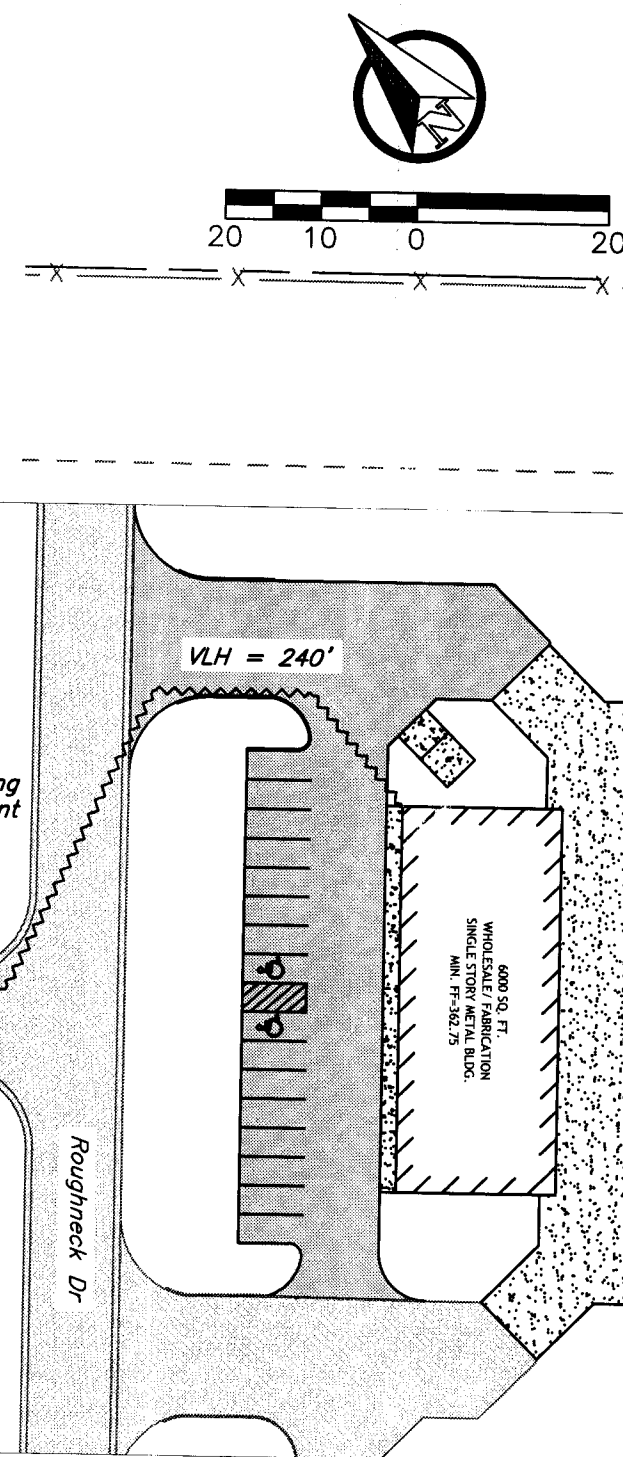


Lay of Hose Detail N.T.S.

Carrabba Industrial Park
Lot 9, Block 9 - 80 AC
1880 Roughneck Drive
Highland Interests, Inc.
Volume 1118, Page 129

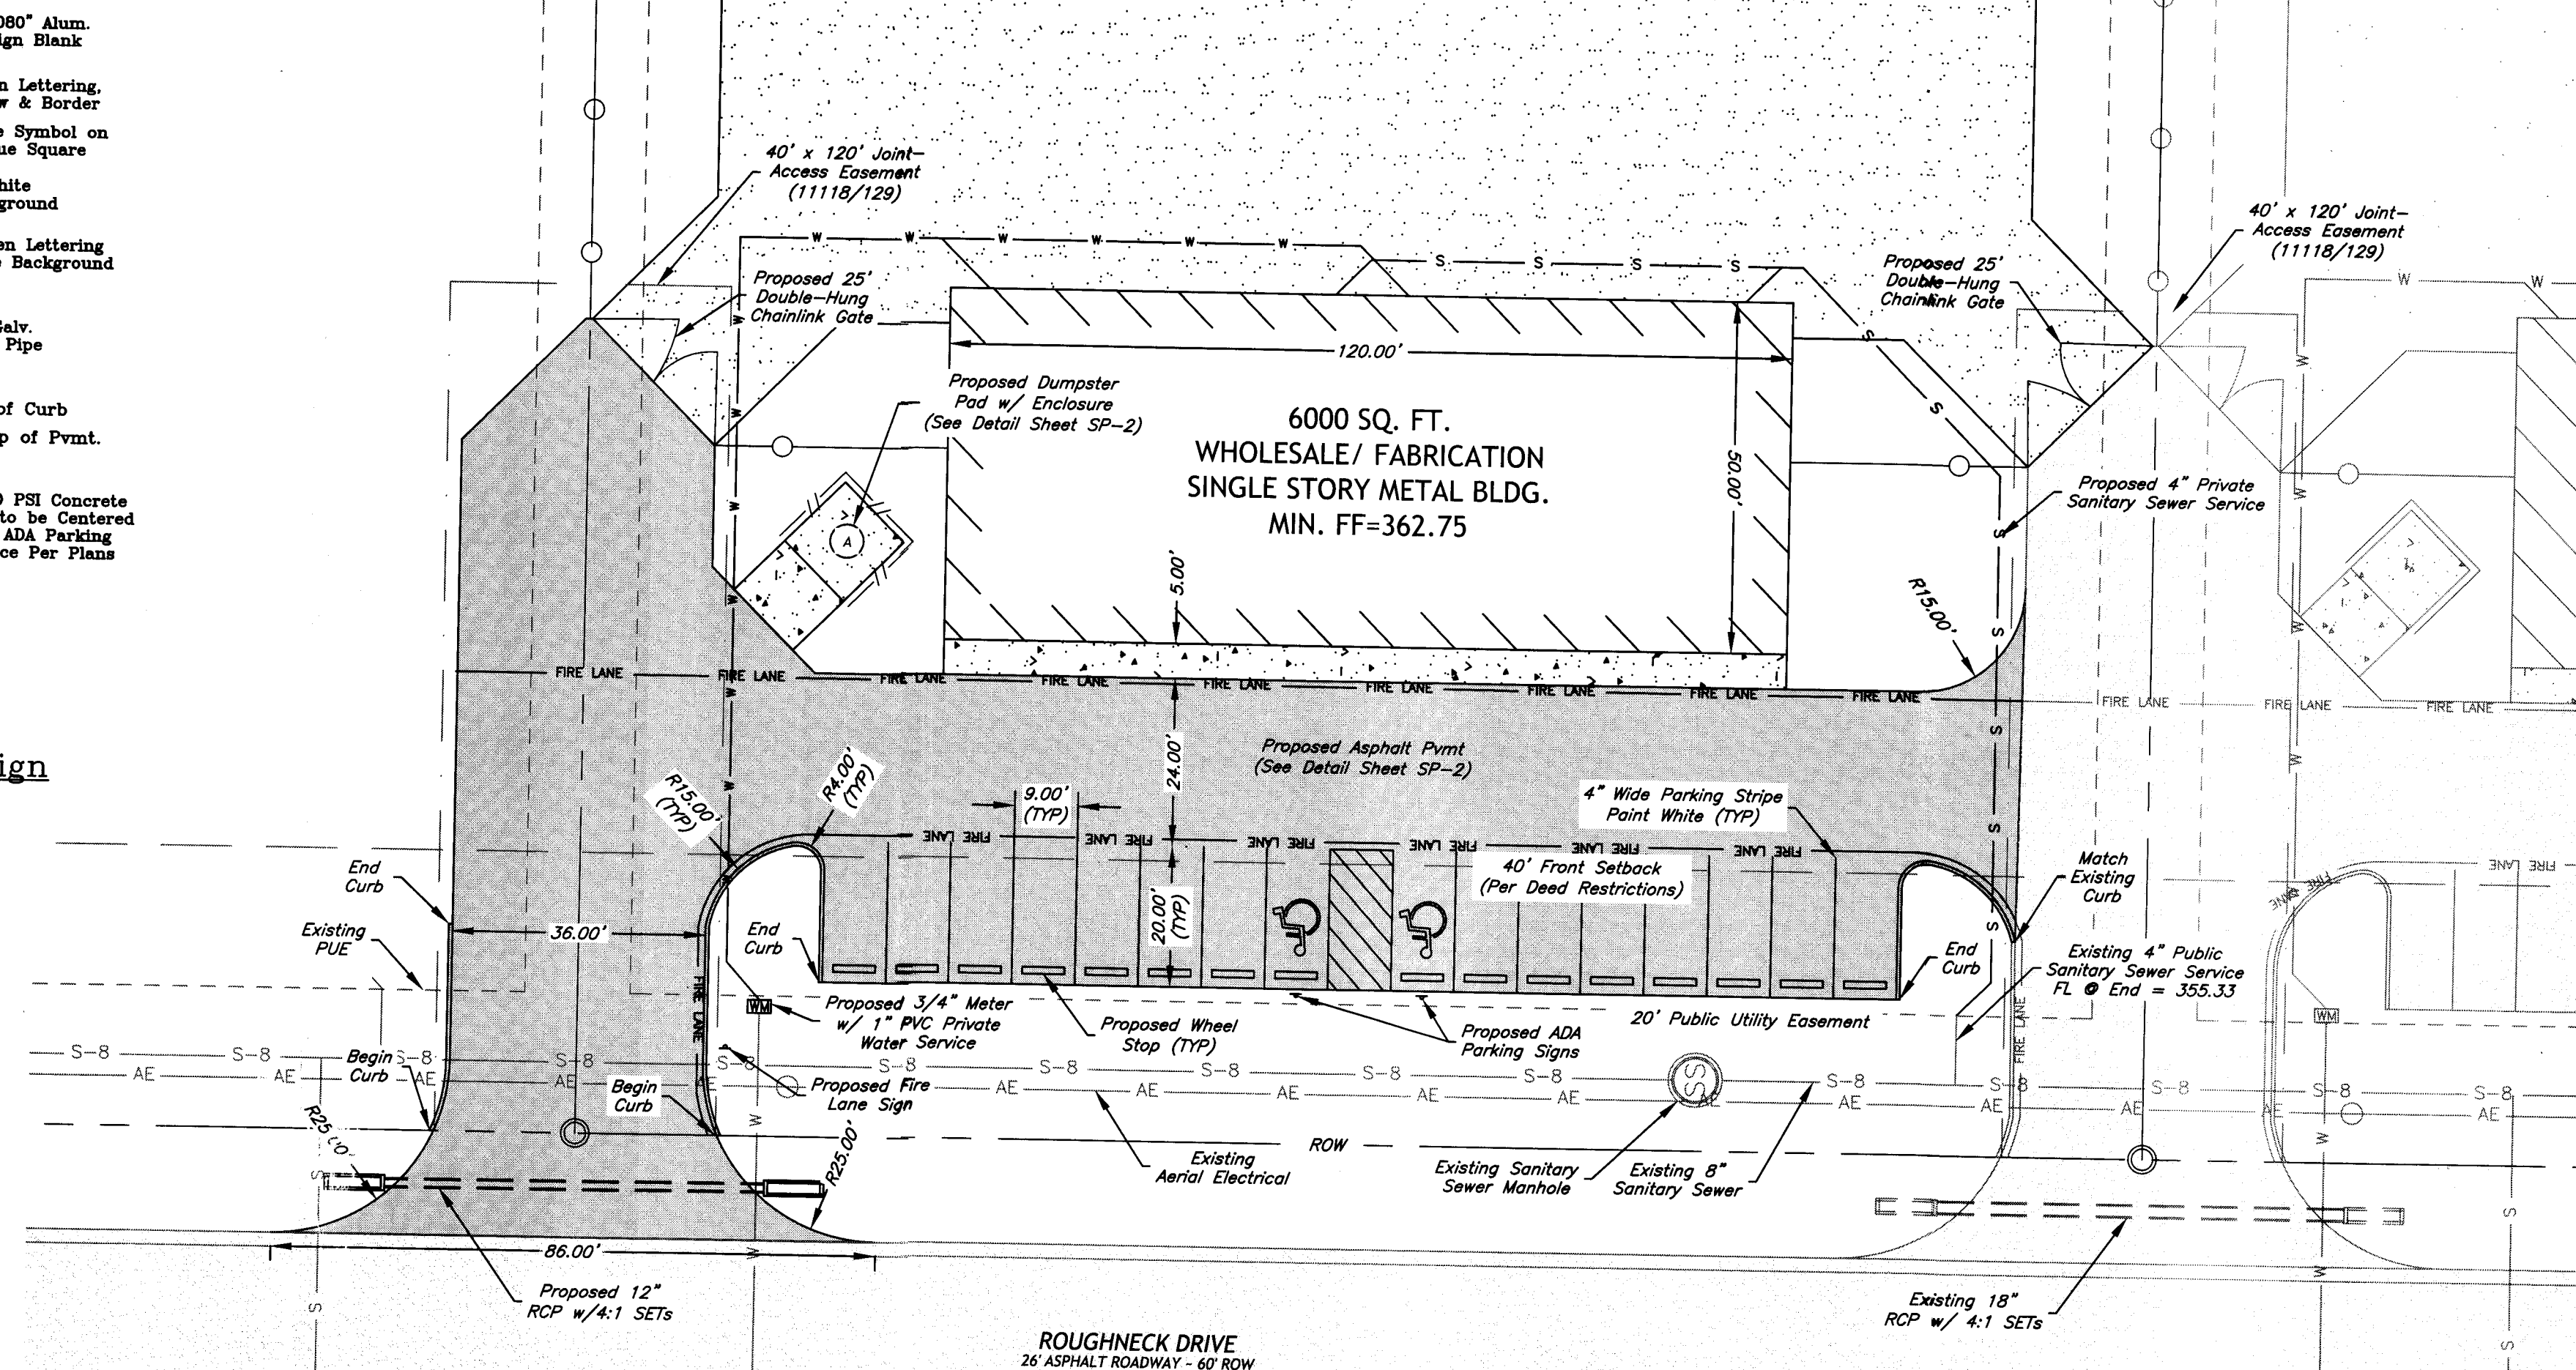

Vicinity Map:

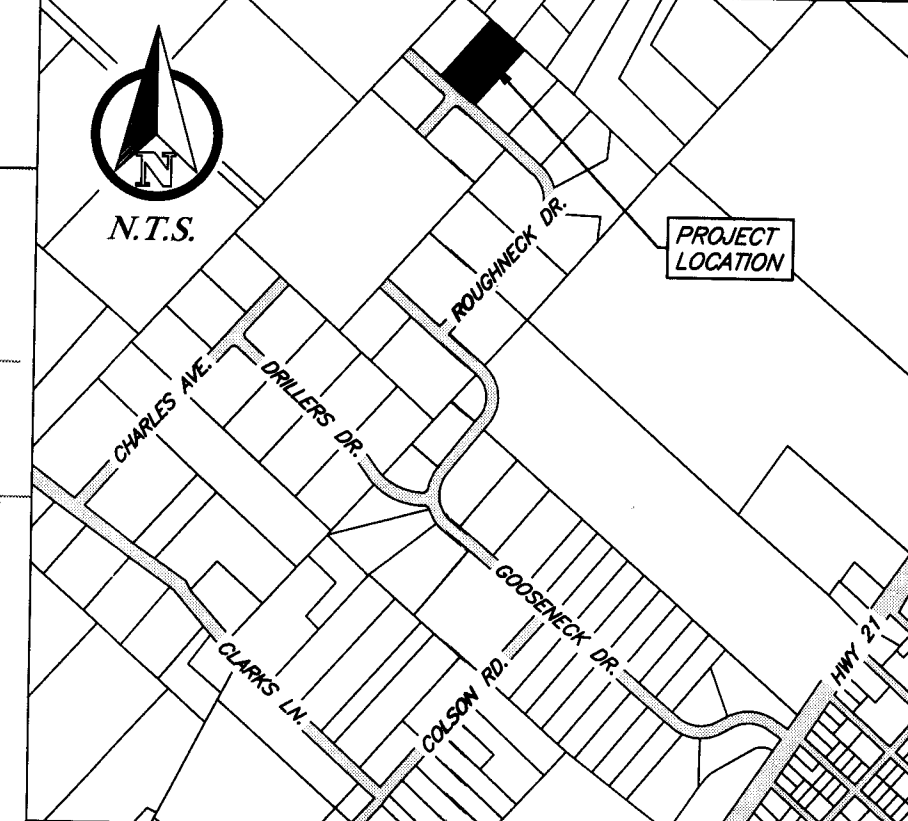

Site Specific Notes:

- Current owner of Lot 8, Block 9 of Carrabba Industrial Park, Phase 7B, is Highland Interests, Inc., PO Box 663, Bryan, Texas 77806, (979) 778-8850, Mark Carrabba - Vice President.
- Current Zoning is I - Industrial.
- Current use - Vacant.
- Proposed use and improvements: wholesale/ fabrication facility including assorted parking, utilities, & landscaping.
- This lot is not within the 100-YR floodplain according to the DFIRM for Brazos County, Texas and incorporated areas, Map No. 48041C0205E, effective May 16, 2012.
- Total lot acreage is 1.80 Acres.
- Standard side setback lines of 7.5' and rear setback of 20' apply to this lot.
- Developer/ Tenant to submit electrical load information when requesting electrical service from BTU. Contact Line Design @ 821-5770.
- Access gates shall be manually operated and secured with a chain and pad lock.
- There are no paint spraying operations anticipated for this development.

Construction Notes:

- 12'x12' dumpster pad w/ 10' apron, 8" thick reinforced concrete w/ #5 rebar 12" OCEW and w/ 6' tall wooden fence screen. See detail.
- Contact Cody Cravatt @ 979-209-5934 to verify location and angle of dumpster pads prior to pouring concrete.
- All proposed sewer cleanouts that are to be placed within a concrete sidewalk shall be set at the same grade as the sidewalk and utilize a flush mount, brass cap, so that there are no tripping hazards.
- All fill subgrade and base material shall be compacted to 98% STD in areas to be paved and 95% STD in all other areas.
- All concrete to be constructed with 3000 psi (Min) - 28 day strength portland cement concrete.
- All items to be removed during clearing and grubbing. Remove not only the above ground elements, but all underground elements as well. All excavated material shall become the property of the contractor unless otherwise directed by the Owner. All debris must be disposed of off site.
- Prior to grading operations, contractor is to strip the first 6" of soil. Contractor shall proof roll the entire site and remove any unstable materials according to TxDOT Specifications. Select fill is to be used in replacing objectionable material.
- Assure positive drainage across project site to the storm water structures.
- The proposed limestone gravel pavement area shall follow the same detail and specifications as the asphalt parking lot, omitting the prime coat and asphalt-cement wearing surface. Limestone gravel surface shall be rolled smooth to finish grade.
- Each utility contractor is responsible for positioning and trenching of service lines. Mark all lines with utility tape. Utility contractors are responsible for coordinating with paving contractor in placement and installation of any necessary utility conduit prior to subgrade preparation. Lines requiring slope control are to be installed first. All other lines not requiring slope control or elevation shall be installed deepest first. Each contractor is responsible for knowing final determination of installation order.
- Materials and methods for pavement markings shall conform to TxDOT Standard Specifications for Construction of Highways, Streets, and Bridges (current edition), with the following exceptions: 1) Type II marking materials need not be purchased from the Department, and 2) Glass beads may be omitted, but marking material shall be Type II paint-type material.

Site Plan

General Notes:

- The topography shown is from field survey data.
- Refer to Final Plat for all lot dimensions and bearings.
- All utilities shown are taken from the best available information based on construction utility documents obtained by J4 Engineering from City and Independent agencies and/or above ground field evidence. Shown positions may not represent as-built conditions.
- The contractor shall be responsible for verifying the exact location of all existing underground utilities, whether shown on these plans or not. Notification of the utility companies 48 hours in advance of construction is required.
- Dig Tess: 800-344-8377
Atmos Energy: 800-545-8005
Sudden Link: 800-344-8377
Verizon: 979-846-2229
City of Bryan: 800-344-8377
979-209-5900
- Contractor is responsible for field verifying existing and proposed grades prior to any construction and reporting any inconsistencies to the Owner.
- All construction shall be in accordance with the current BCS Standard Specifications, Details, and Design Guidelines for Water, Sewer, Streets, and Drainage, unless otherwise noted.
- All signage will need to meet the requirements of the City of Bryan Sign Ordinance.
- Normal Domestic Wastewater is anticipated to be discharged from this development.
- It is the intent of these plans to comply with all City of Bryan guidelines, details, and specifications.

Preliminary Plans Only Not for Construction

This document is released for the purpose of interim review under the authority of Glenn Jones, P.E. 97800 on Jul 3, 2013. It is not to be used for construction, bidding, or permitting purposes.

Released for Review

No.	Revision/Issue	Date
-----	----------------	------

Firm Name and Address:

J4 Engineering

PO Box 5192 - Bryan, Texas - 77805
979-739-0567 www.J4Engineering.com
TBPE Firm# 9951

RECEIVED


JUL 03 2013 Site Plan
1870 Roughneck Dr
Development
Engineering Services

Lot 8, Block 9
Carrabba Industrial Park Phase 7B
Bryan, Brazos County, Texas

Date: June 2013


Scale: As Noted

SP-1

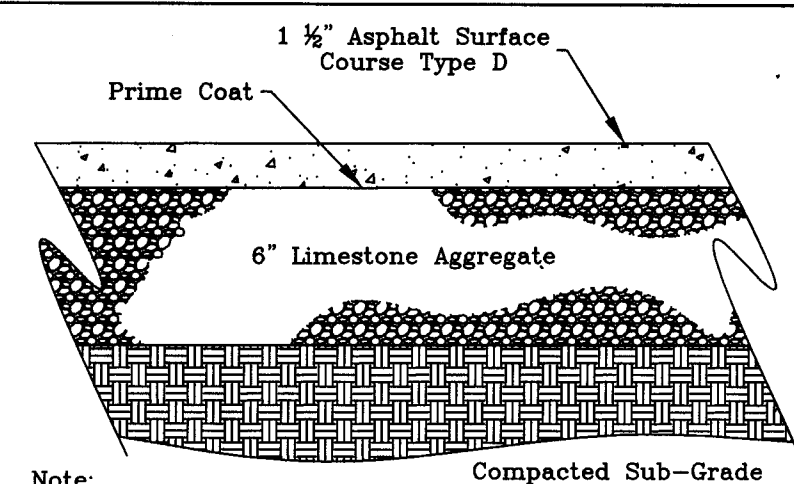



Note:
1. Paving materials and procedures shall meet or exceed requirements set forth in the BCS unified standard specifications for street construction, current edition.

Typical Asphalt Pavement Section N.T.S.

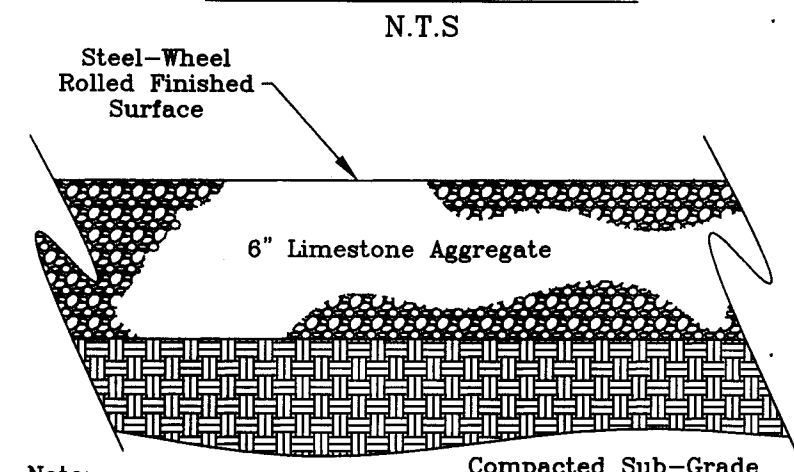


Note:
1. Paving materials and procedures shall meet or exceed requirements set forth in the BCS unified standard specifications for street construction, current edition.

Typical Limestone Base Pavement Section N.T.S.

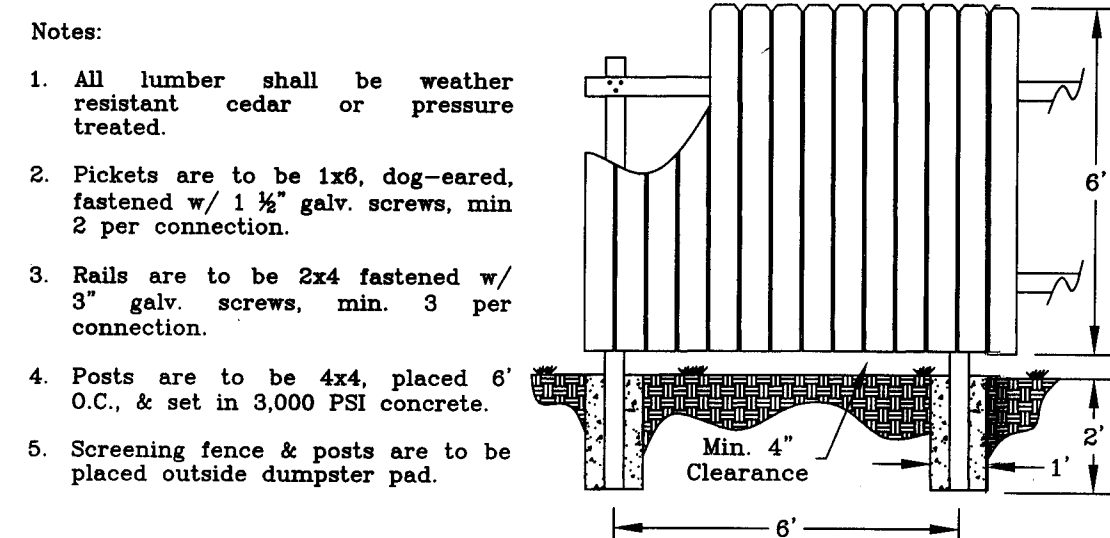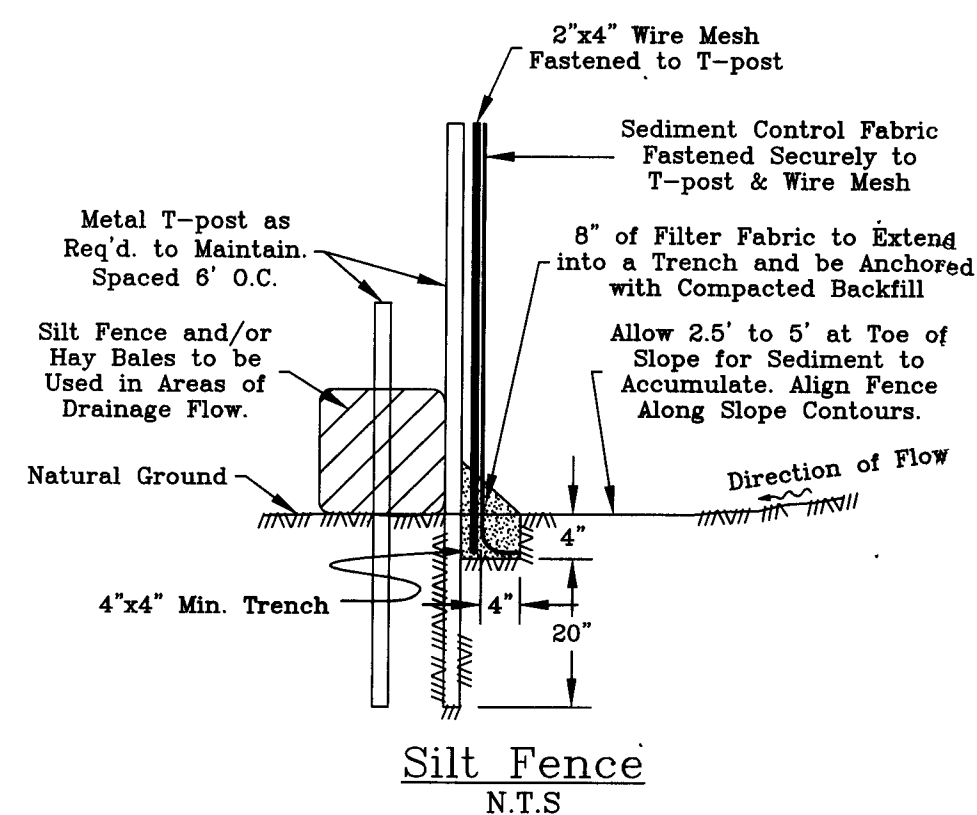


Dumpster Screen Fence N.T.S.

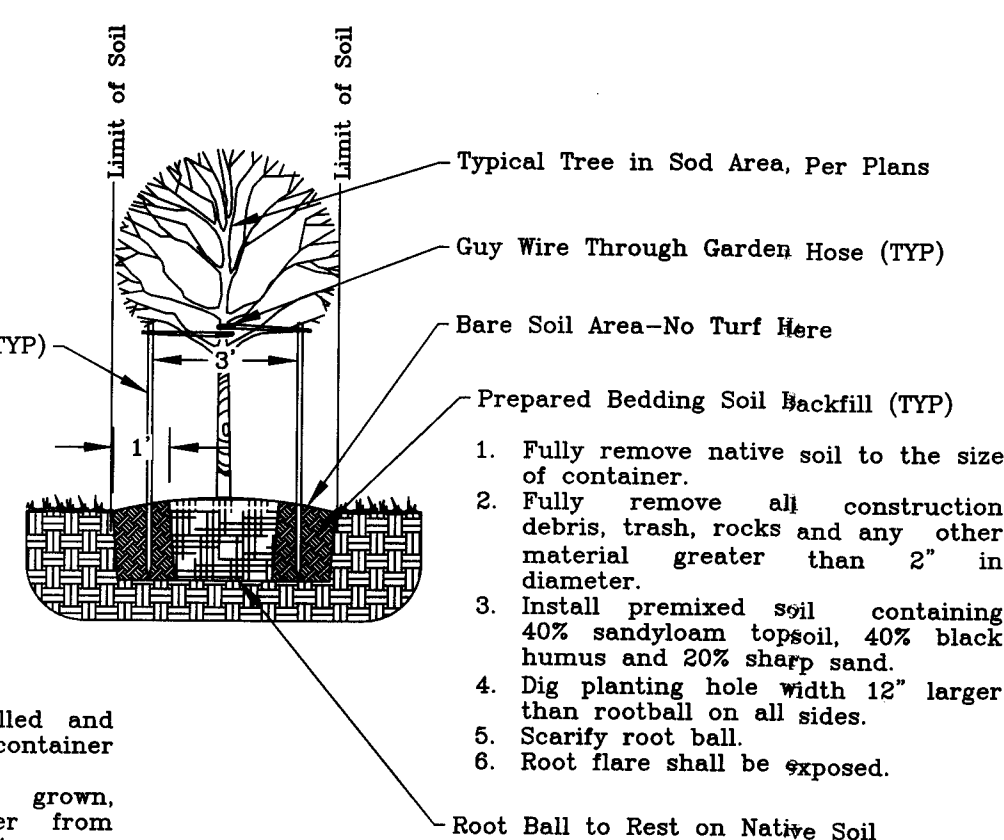

Notes:
1. Trees to be balled and burlapped or container grown.
2. If container grown, remove container from tree before planting.
3. Top of root ball to be 3" higher than final grade.
4. Top of root ball to be exposed.
5. Fully remove native soil to the size of container.
6. Fully remove all construction debris, trash, rocks and any other material greater than 2" in diameter.
7. Install premixed soil containing 40% sand/loam topsoil, 40% black humus and 20% sharp sand.
8. Dig planting hole width 12" larger than rootball on all sides.
9. Scarify root ball.
10. Root flare shall be exposed.
11. Root Ball to Rest on Native Soil.

Tree Staking & Planting N.T.S.

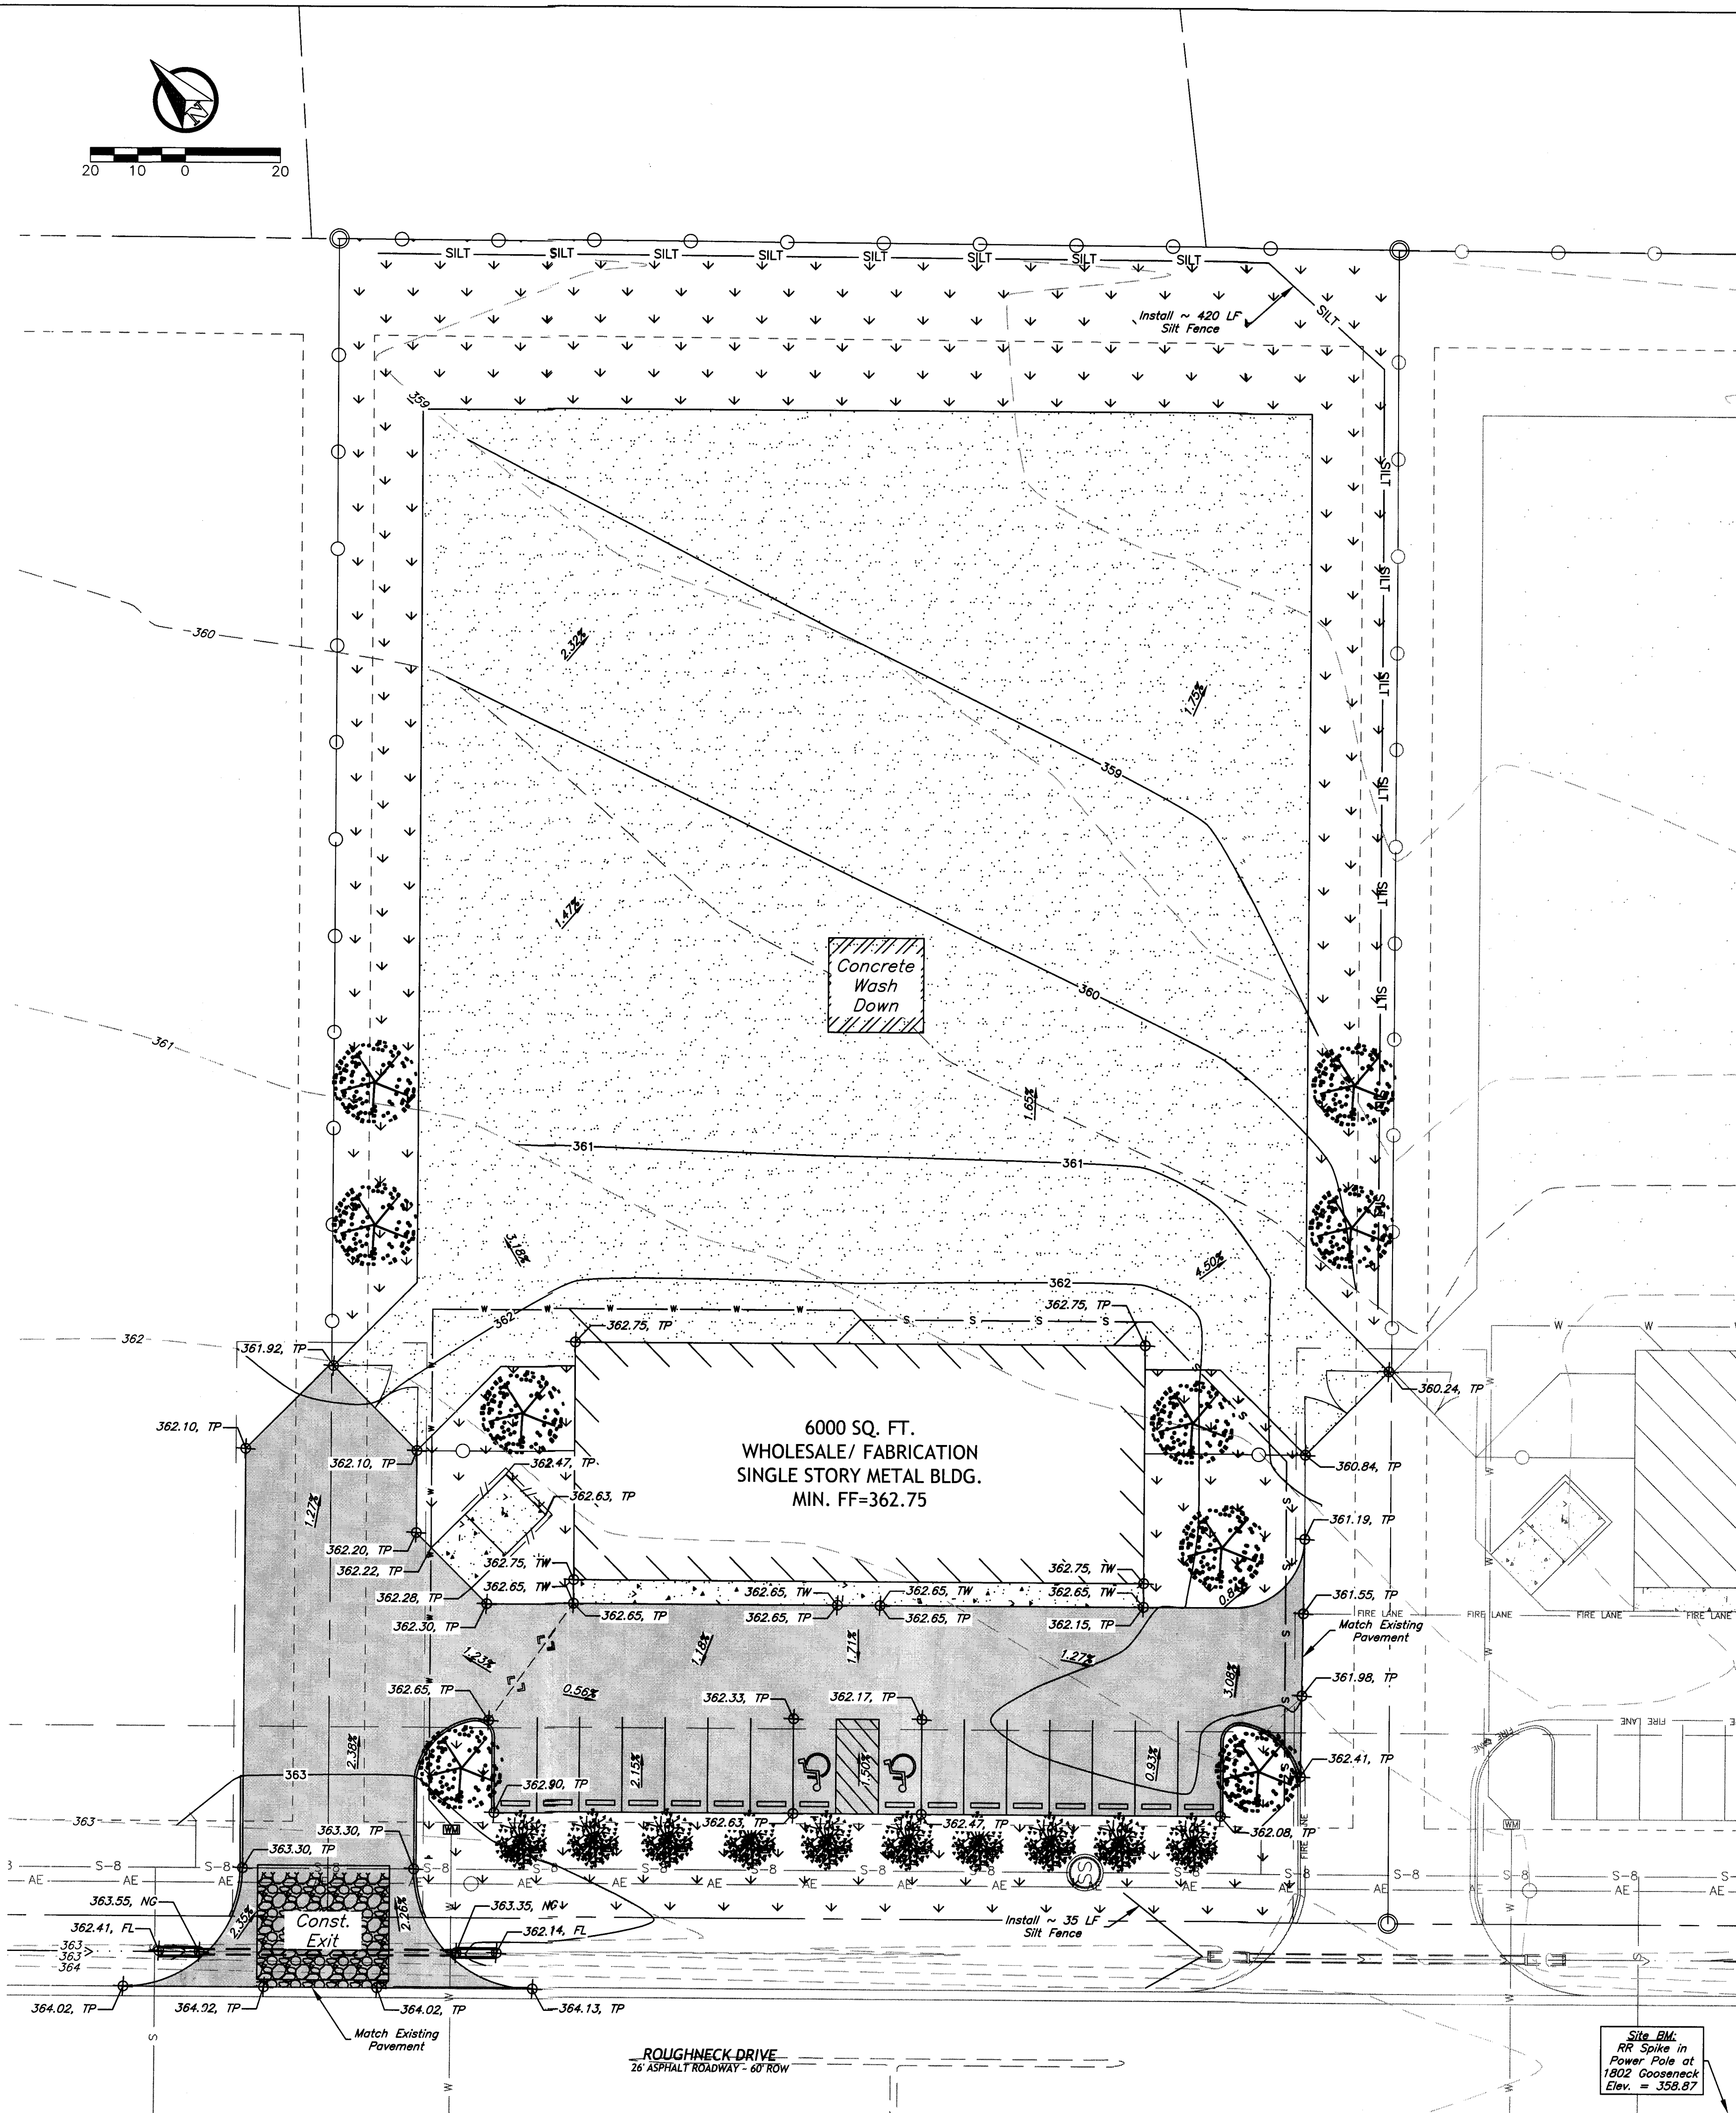

Landscape Analysis:

Construction Activities:

Limestone Gravel Yard	=	20,000	SF
Parking & Pavement	=	13,070	SF
Building	=	6,000	SF
Net Total	=	39,350	SF

Requirements:

Building, Parking, & Pavement	=	2,860	SF
19,070 SF @ 15%	=	2,860	SF
Limestone Gravel Yard	=	1,000	SF
20,000 SF @ 5%	=	1,000	SF
Net Total	=	3,860	SF

Provided:

Canopy Trees	=	1,800	SF
9 @ 200 SF	=	1,800	SF
Non-Canopy Trees	=	1,500	SF
10 @ 150 SF	=	1,500	SF
Grasses & Ground Cover	=	579	SF
10 SF per 100 @ 18,853	=	579	SF
(limited to 15% of Required)	=	579	SF
Net Total	=	3,879	SF

Symbol	Qty.	Common Name	Botanical Name	Size
	9	Live Oak	Quercus Virginiana	2" cal.
	10	Crepe Myrtle	Lagerstroemia indica	1 1/2" cal.
	--	Bermuda Grass	Cynodon dactylon	--

Landscape Notes:

- All disturbed area to be seeded with Bermuda Grass except where Bermuda Grass Sod is called for on the plans.
- "Cal." indicates caliper at 12" above the ground.
- All trees shall be provided as container grown trees.
- All landscaping plant material shall be guaranteed for a period of one year from the date of installation by contractor. After one year, the owner will be responsible for maintenance of all landscaping.
- Plant material shown here is represented at its mature size. Plants to be installed will be significantly smaller than those shown and should not be expected to reach maturity for several years dependent on growing conditions.
- Contractor is to seed all disturbed areas left unpaved and guarantee coverage of vegetation until establishment of grass. Grass type shall be Bermuda grass or Rye/Bermuda mixture.
- Plant material will be watered by hose bibs located at building corners.
- Plantings for parking lot screening (Crepe Myrtles) shall be planted a maximum of 3 feet from the edge of parking lot pavement. No Plantings shall be placed directly over existing water/sewer lines.

Detention/ Drainage Notes:

- Storm water management is provided by a regional drainage and detention pond system. See Regional Drainage Analysis & Design, Carrabba Industrial Park, Phase 6, 7A & 7B dated Nov 2007. This site meets the impervious cover and flow direction assumptions used in report analysis.
- The Roughneck Drive driveway culvert shall be 55 LF of 12" Class III, Gasketed RCP, with 4:1 sloped end treatments, and installed at a slope of 0.63% to match the grade of the existing drainage ditch. The peak capacity for this culvert is 3.65 cfs, which exceeds the anticipated peak run-off.

Legend:

Existing Conditions	Proposed Construction
S-B	Easements
S	Sewer Lines
W-B	Water Lines
W	Water Service Lines
AE	Overhead Electrical
UE	Underground Electrical
SILT	Silt Fence
Chain Link Fence	Chain Link Fence
Wood Fence	Wood Fence
Telephone	Telephone
Existing Contour	Existing Contour
Proposed Contour	Proposed Contour
Water Meter	Water Meter
Sanitary Sewer Manhole	Sanitary Sewer Manhole
Hydrant	Hydrant
Valve	Valve

Grading Plan

General Notes:

- Assure positive drainage across project site to the storm water structures.
- All site work to be done in conformance with the BCS Unified Standards Specifications, unless otherwise stated in these plans.
- All fill subgrade and base material shall be compacted to 98% STD in areas to be paved and 95% STD in all other areas.
- All concrete to be constructed with 3000 psi - 28 day strength portland cement concrete.
- All elevations shown are finished grade.
- In lieu of using the construction materials indicated in the plans, the contractor shall obtain written approval from the owner for any substitution.
- The contractor shall be responsible for the containment and proper disposal of all liquid and solid waste associated with the project and shall use all means necessary to prevent the occurrence of wind blown litter.
- Contractor is required to provide containment for waste, prior to, and during demolition/construction. Solid waste roll-off boxes/metal dumpsters shall be supplied by City or City permitted contractor(s) only.
- It is the intent of these plans to comply with all City of Bryan guidelines, details, and specifications.

FL - Flow Line
NG - Top of Ground
TC - Top of Curb
TP - Top of Pavement
TW - Top of Sidewalk

Preliminary Plans Only Not for Construction

This document is released for the purpose of interim review under the authority of Glenn Jones, P.E. 97600 on Jul 3, 2013. It is not to be used for construction, bidding, or permitting purposes.

Released for Review

No.	Revision/Issue	Date

Firm Name and Address:
J4 Engineering
PO Box 5192 - Bryan, Texas - 77805
979-739-0567 www.j4engineering.com
TBPE Firm# 9951

Project Name and Address:
Site Plan
1870 Roughneck Dr
Lot 8, Block 9
Carrabba Industrial Park Phase 7B
Bryan, Brazos County, Texas

Date: **June 2013**
Scale: **As Noted**
Sheet: **SP-2**